


Rev	Date	Description

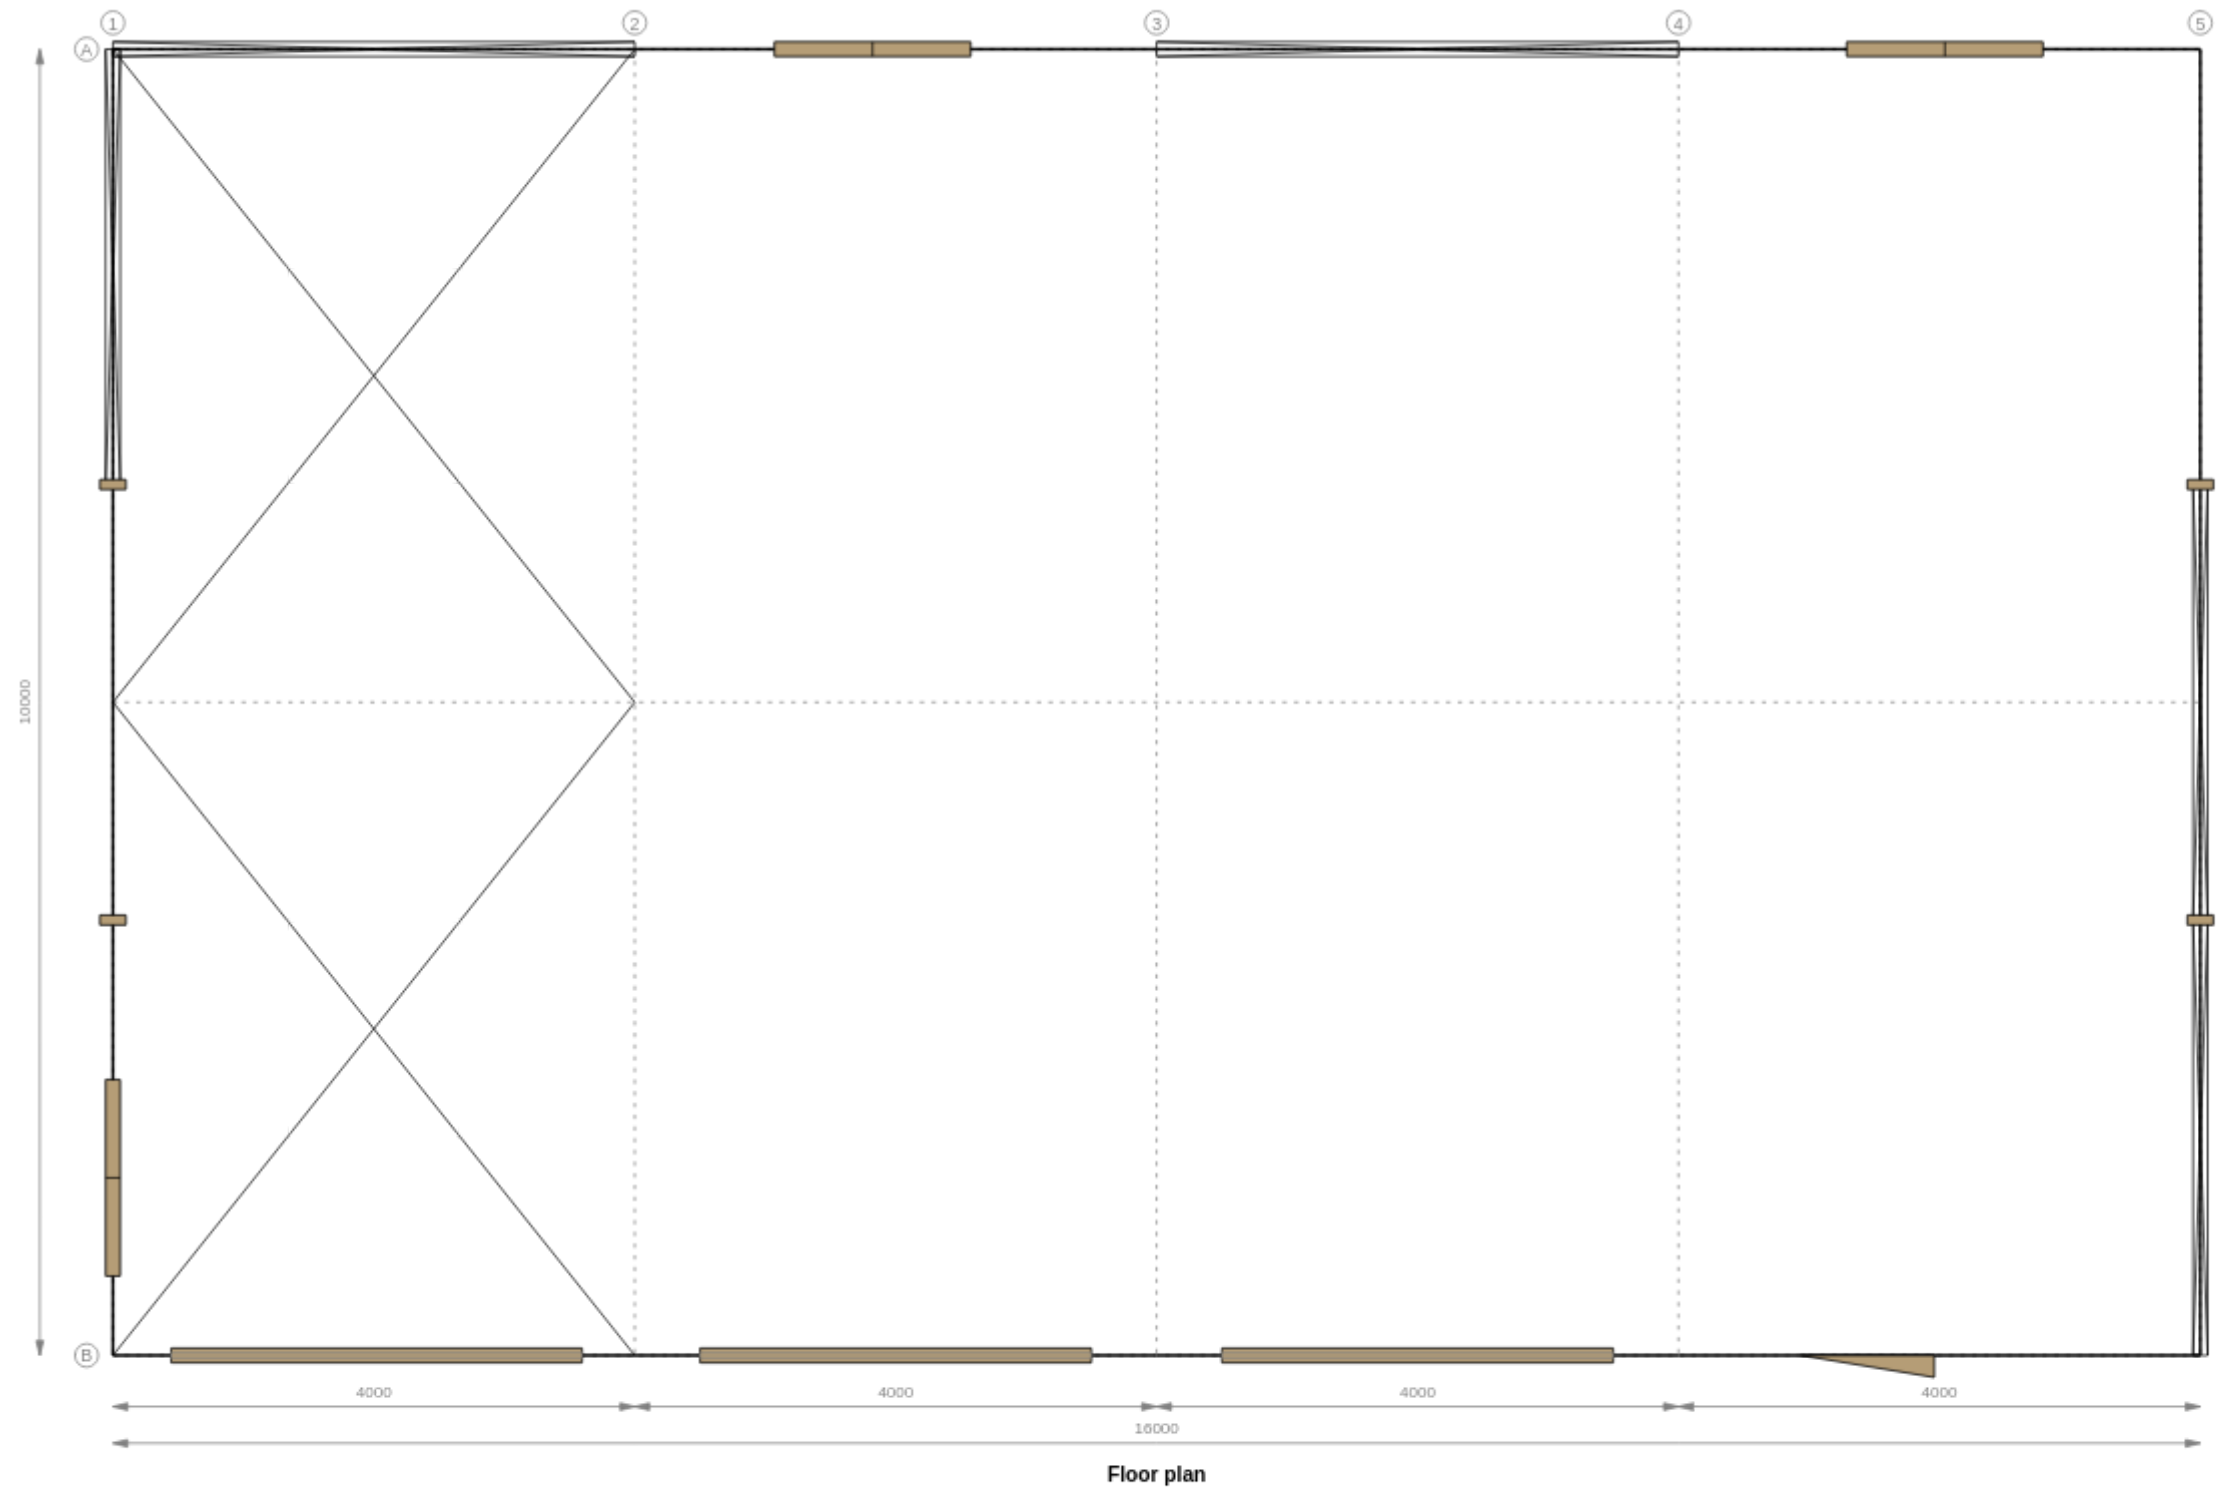

Title Name:	CONTRACT PLANS FOR A SHED 10.0M x 16.0M x 4.0M
Client:	Elcombe Rd Shed
Site address:	2 Elcombe St Bingra, New South Wales, 2404

Job No.	EBSSLCL-919315
Dwg No.	01
Date	09-Aug-2023
Rev	1 A3




Rev	Date	Description



Title Name:	CONTRACT PLANS FOR A SHED 10.0M x 16.0M x 4.0M
Client:	Elcombe Rd Shed
Site address:	2 Elcombe St Bingra, New South Wales, 2404

Job No.	EBSSLCL-919315
Dwg No.	02
Date	09-Aug-2023
Rev	1 A3

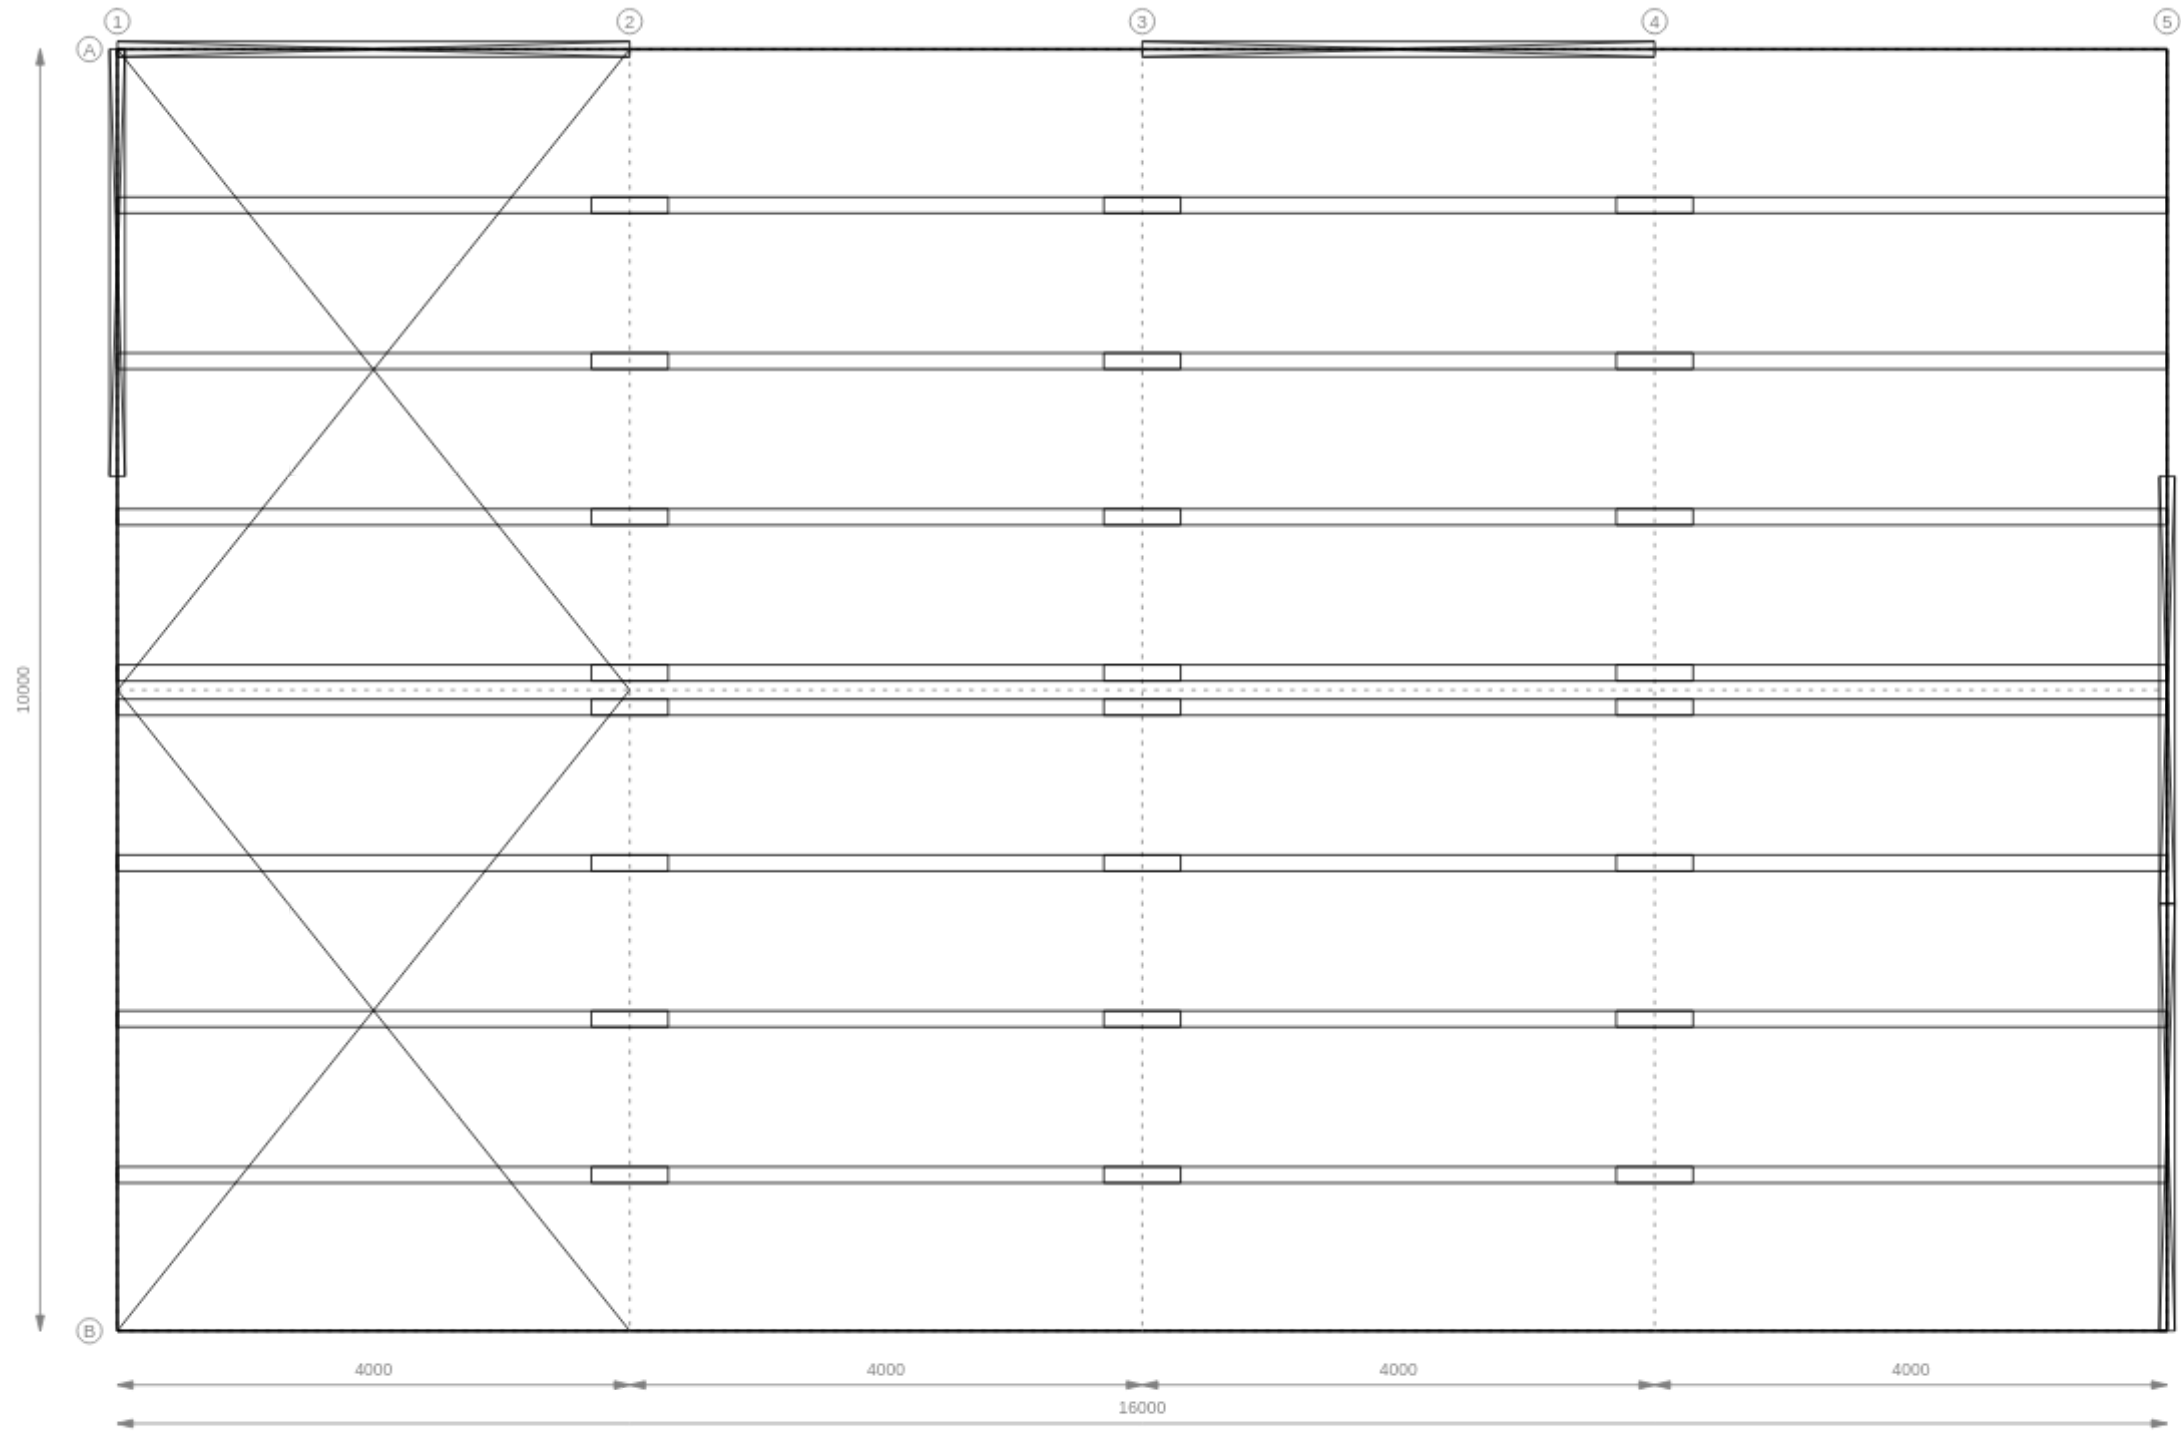

Roof plan

Rev	Date	Description



Title Name:	CONTRACT PLANS FOR A SHED 10.0M x 16.0M x 4.0M
Client:	Elcombe Rd Shed
Site address:	2 Elcombe St Bingra, New South Wales, 2404

Job No.	EBSSLCL-919315
Dwg No.	03
Date	09-Aug-2023
Rev	1
	A3