




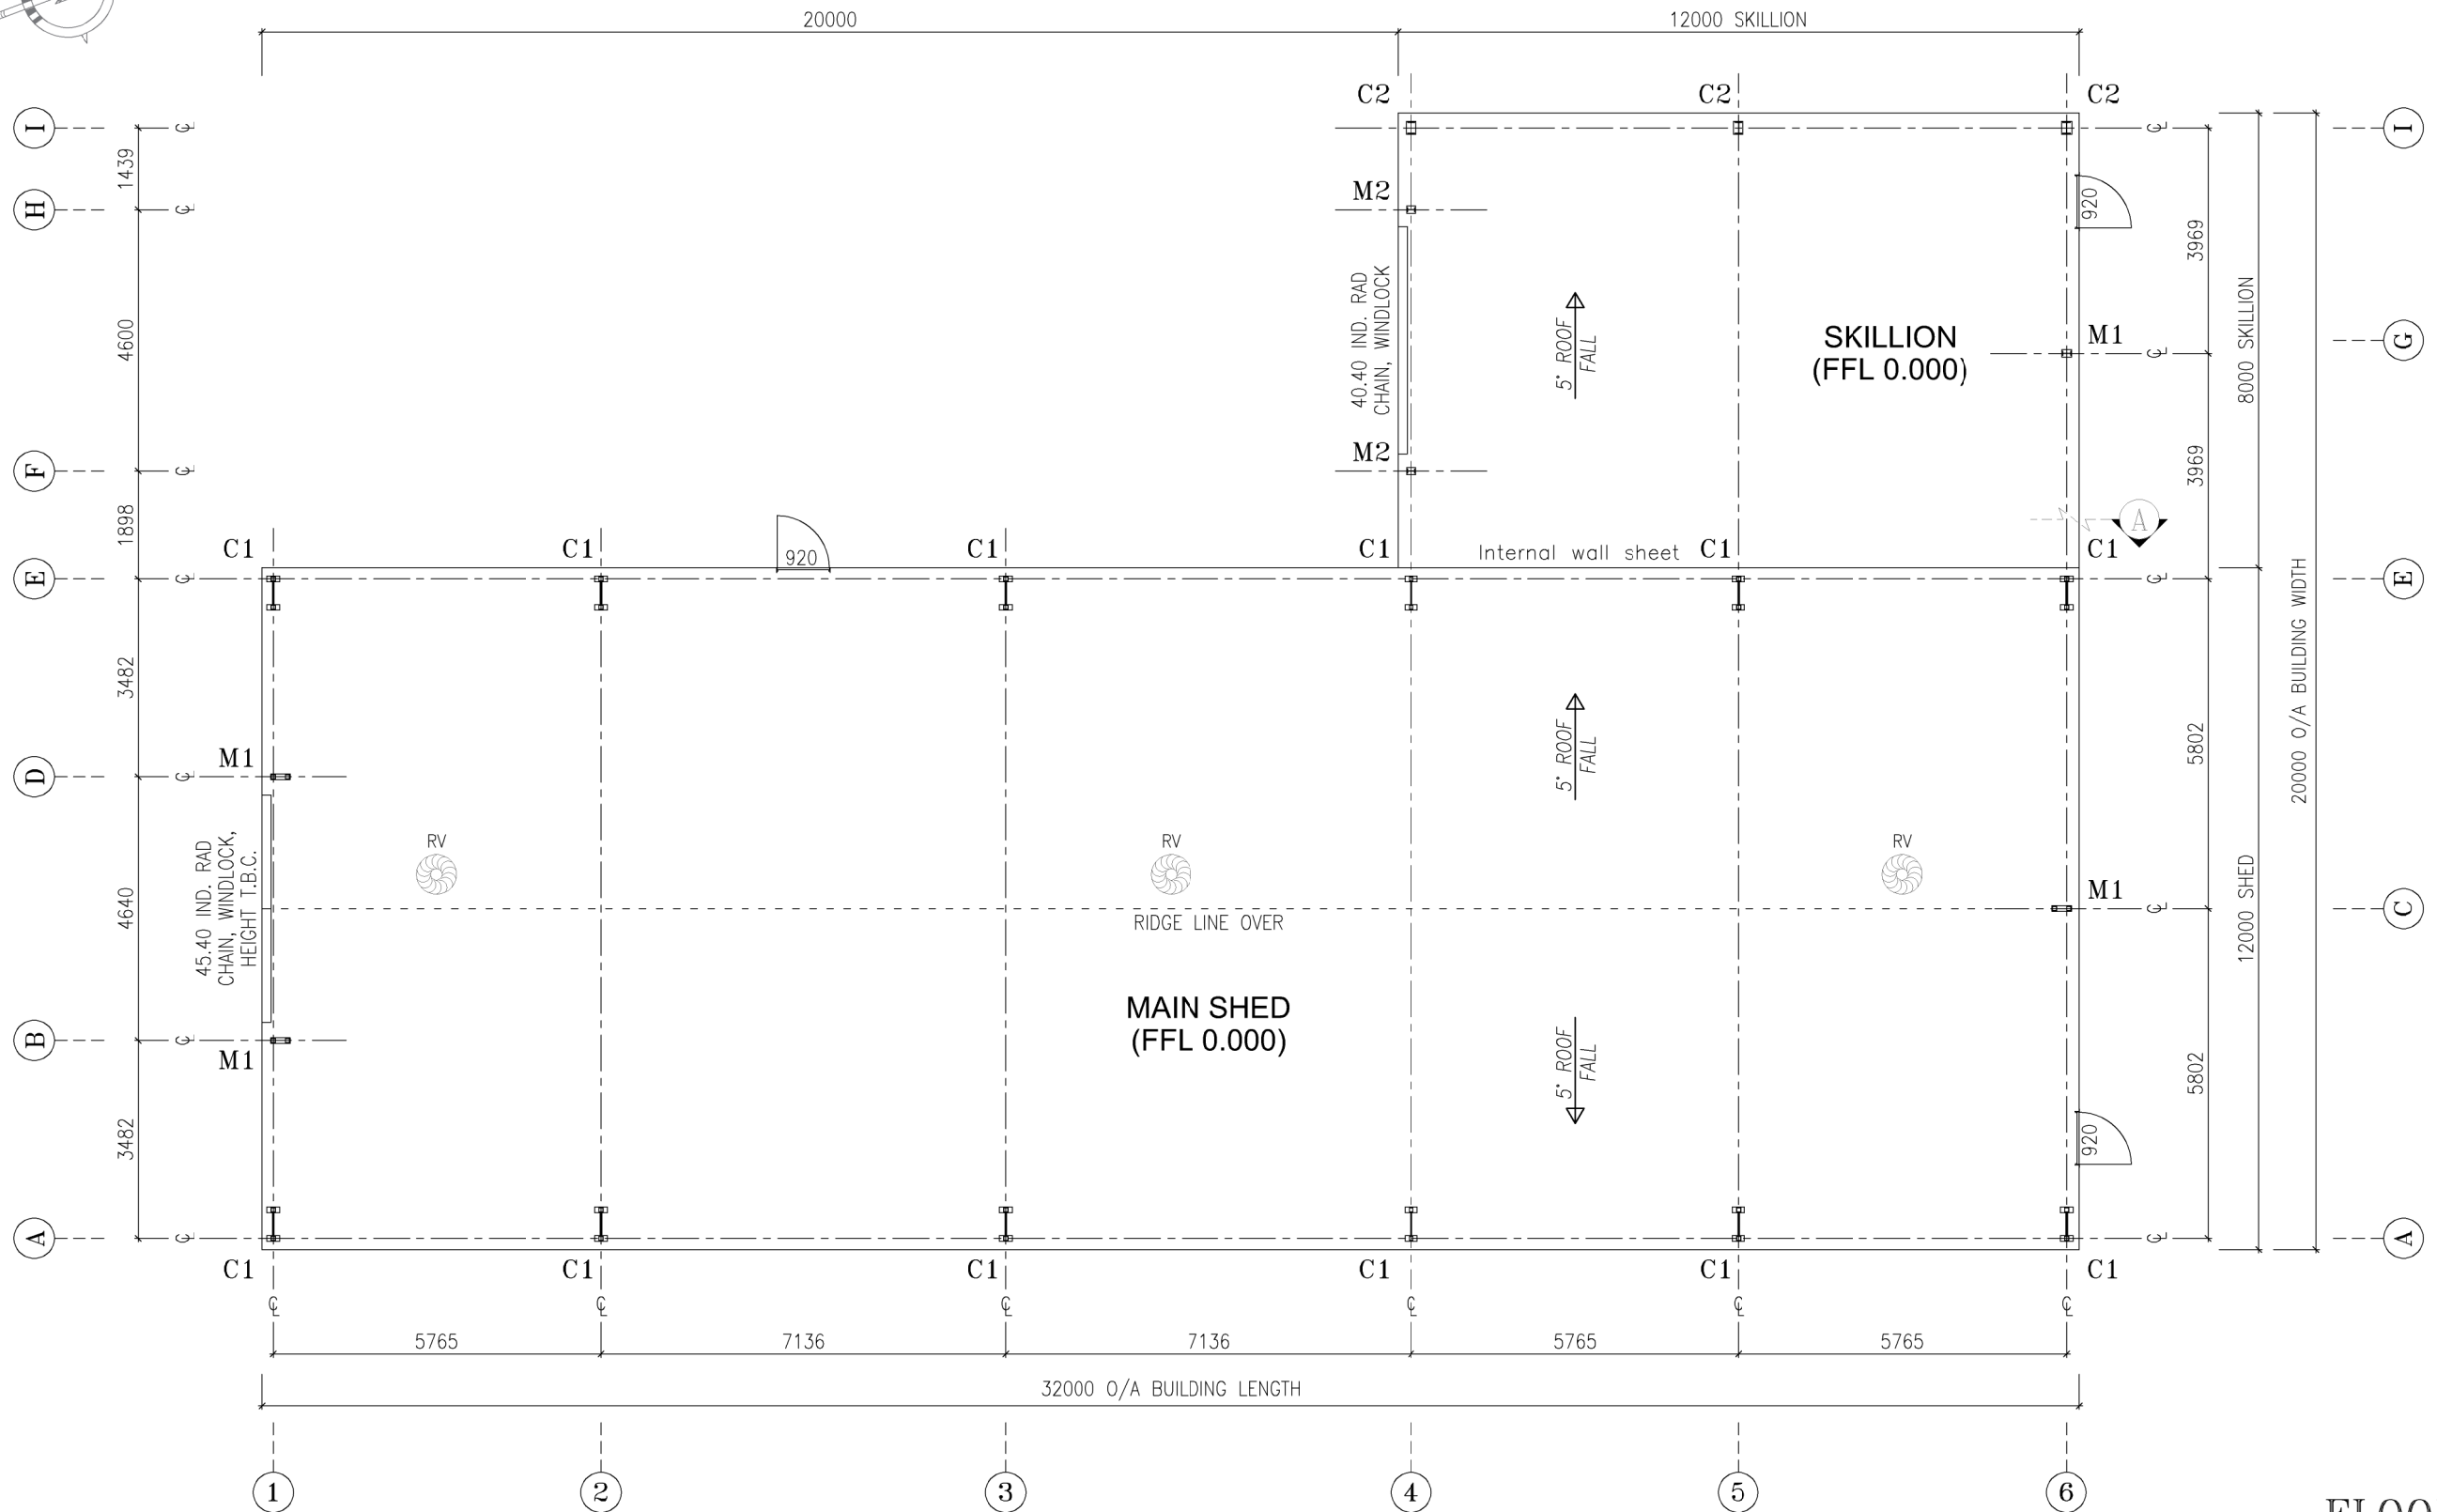

REV	DESCRIPTION	DATE	DWN	CHK	APPROVED :	 CLEARSPAN BUILDING SOLUTIONS	A: 584A Boundary Street, Toowoomba QLD 4350 P: (07) 4634 7122 E: clearspan@clearspan.com.au W: www.clearspan.com.au ABN: 46 010 231 848	PROJECT SHED CLIENT BP JACKSON (MCGREGOR GOURLAY) LOCATION LOT 8 & 9 / SECTION 1 ON DP758309 1 & 3 RAILWAY STREET, CROPPA CREEK, NSW 2411		
P1	PRELIMINARY ISSUE FOR CLIENT APPROVAL	09/01/25	PLH							
A	DEVELOPMENT APPROVAL ISSUE	20/05/25	PLH							
					P.L. HNG, RPEQ 32678					
					REGION: A0	IMPORTANCE LEVEL: 2				
					TERRAIN CATEGORY: 2.0					
								SCALE: A3 1:125	DRAWING NUMBER 3433 - DA02	REVISION A

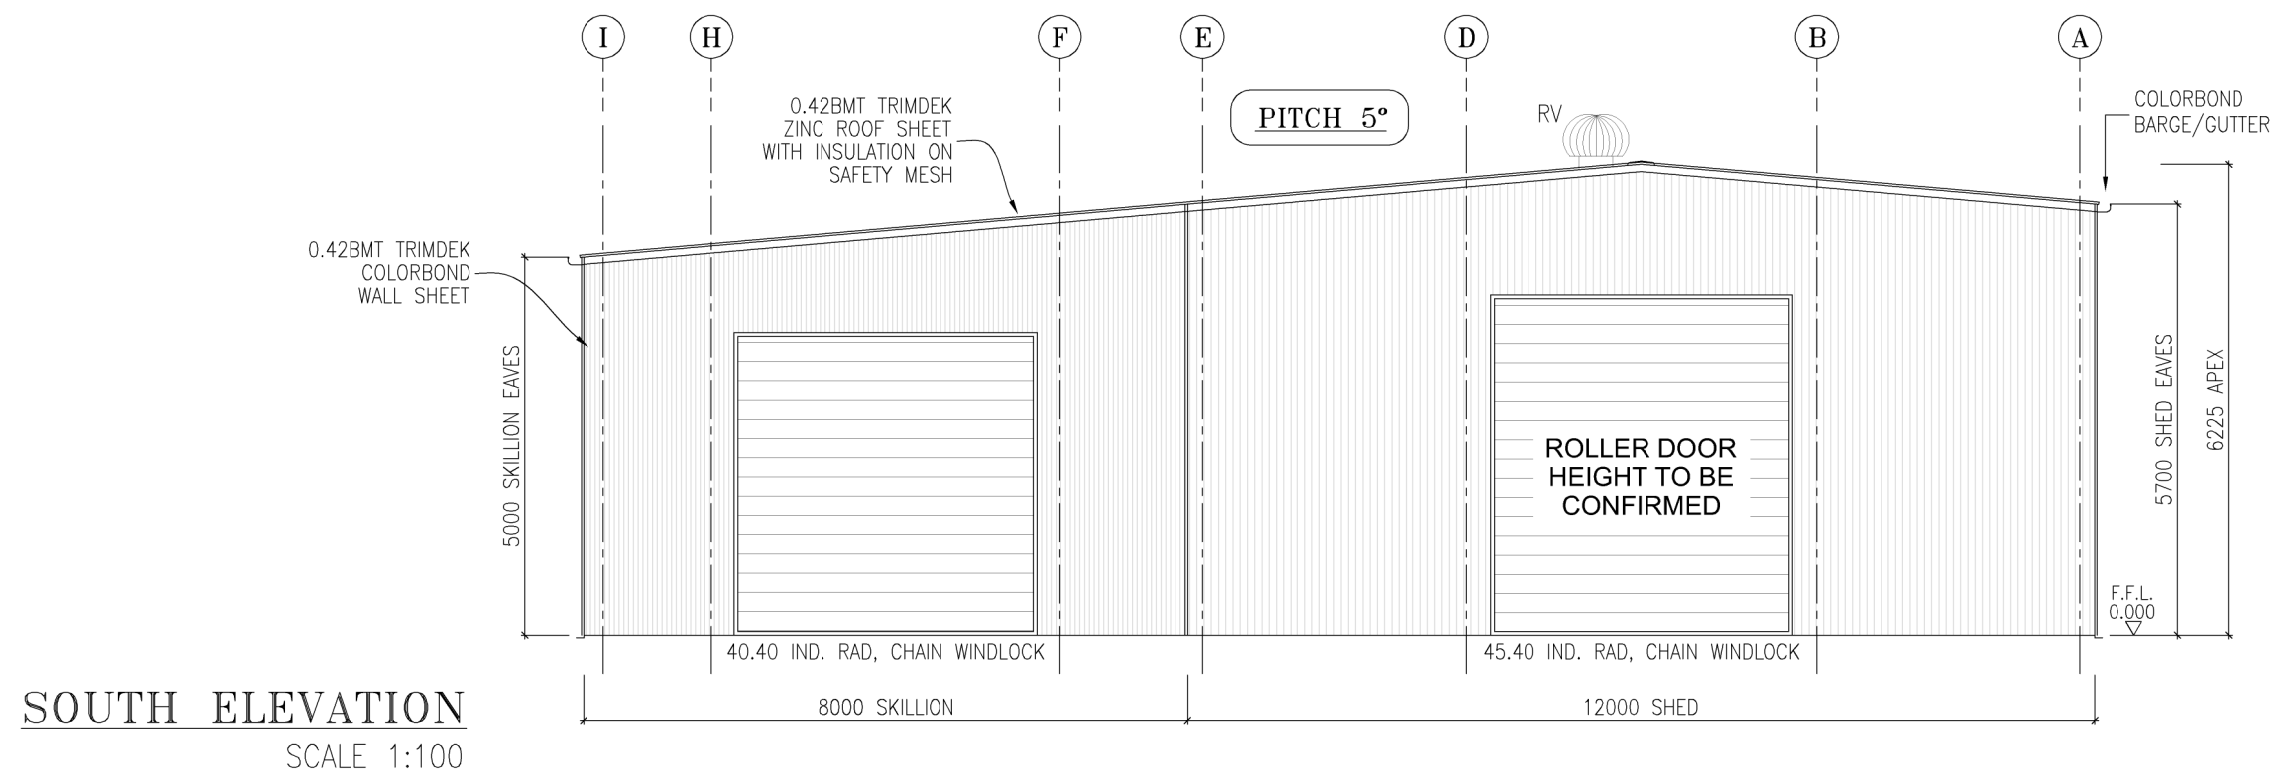


REV	DESCRIPTION	DATE	DWN	CHK	APPROVED :
P1	PRELIMINARY ISSUE FOR CLIENT APPROVAL	09/01/25	PLH		
A	DEVELOPMENT APPROVAL ISSUE	20/05/25	PLH		

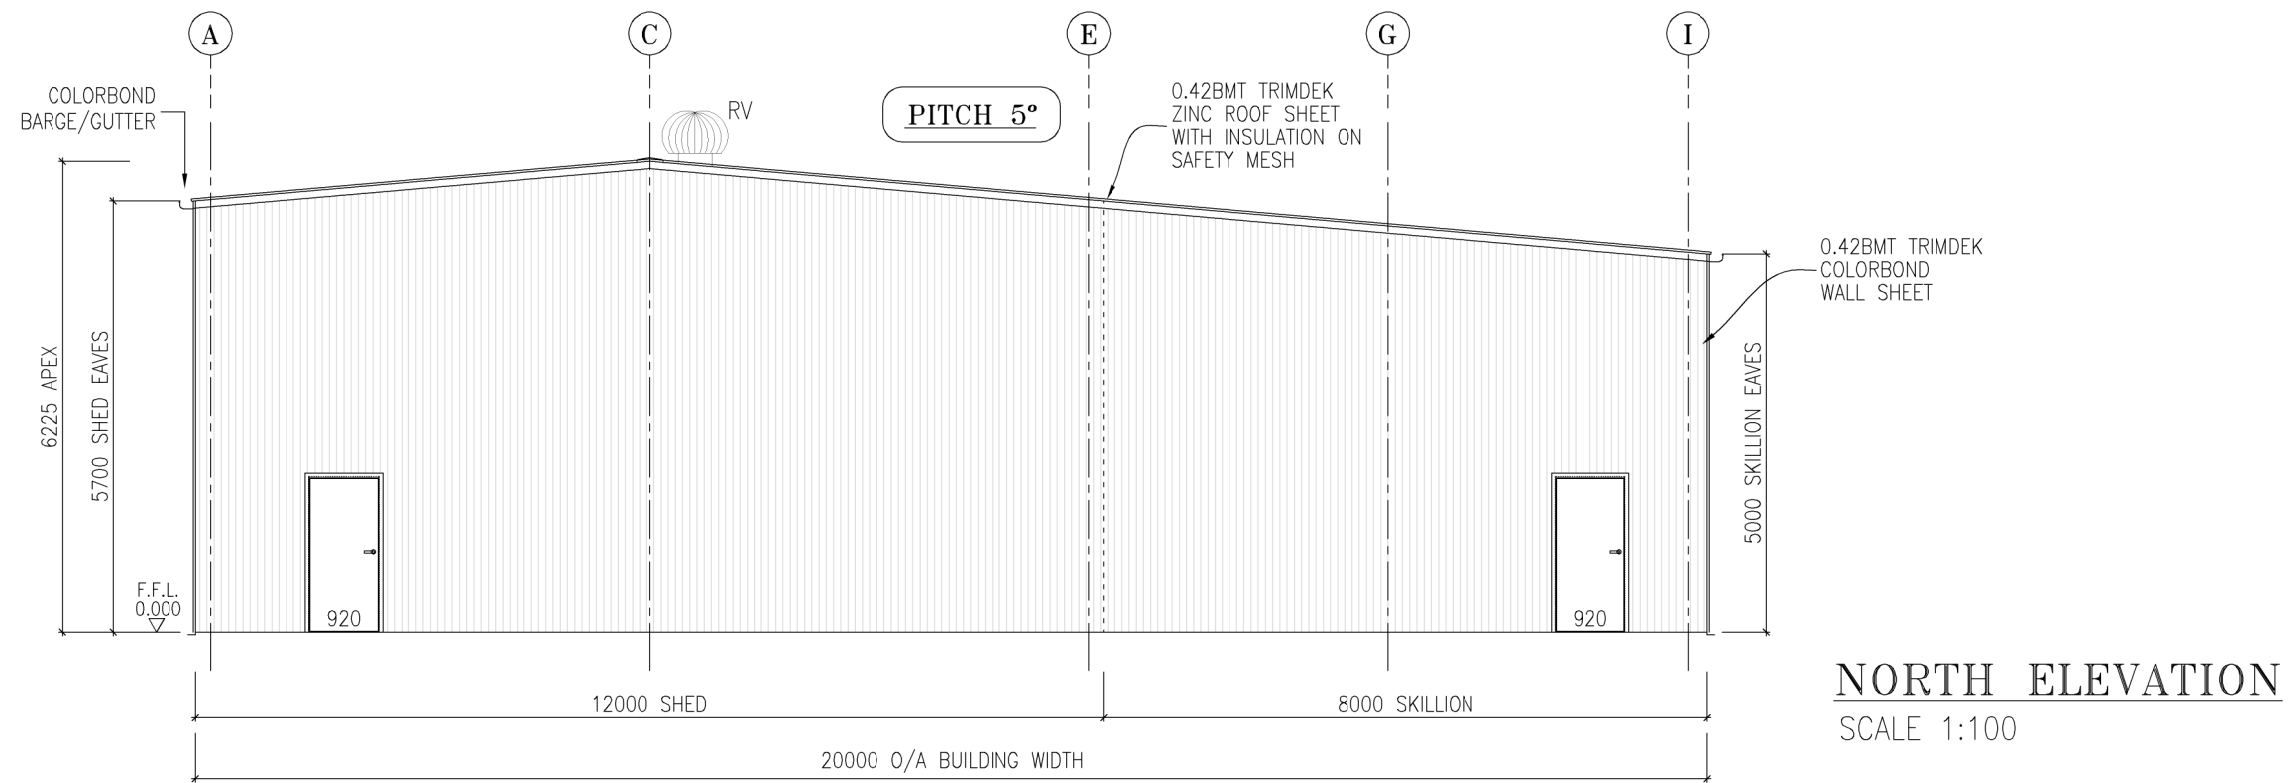


A: 584A Boundary Street,
Toowoomba QLD 4350
P: (07) 4634 7122
E: clearspan@clearspan.com.au
W: www.clearspan.com.au
ABN: 46 010 231 848

PROJECT	SHED
CLIENT	BP JACKSON (MCGREGOR GOURLAY)
LOCATION	LOT 8 & 9 / SECTION 1 ON DP758309 1 & 3 RAILWAY STREET, CROPPA CREEK, NSW 2411
SCALE: A3 1:100	DRAWING NUMBER 3433 - DA03
	REVISION A

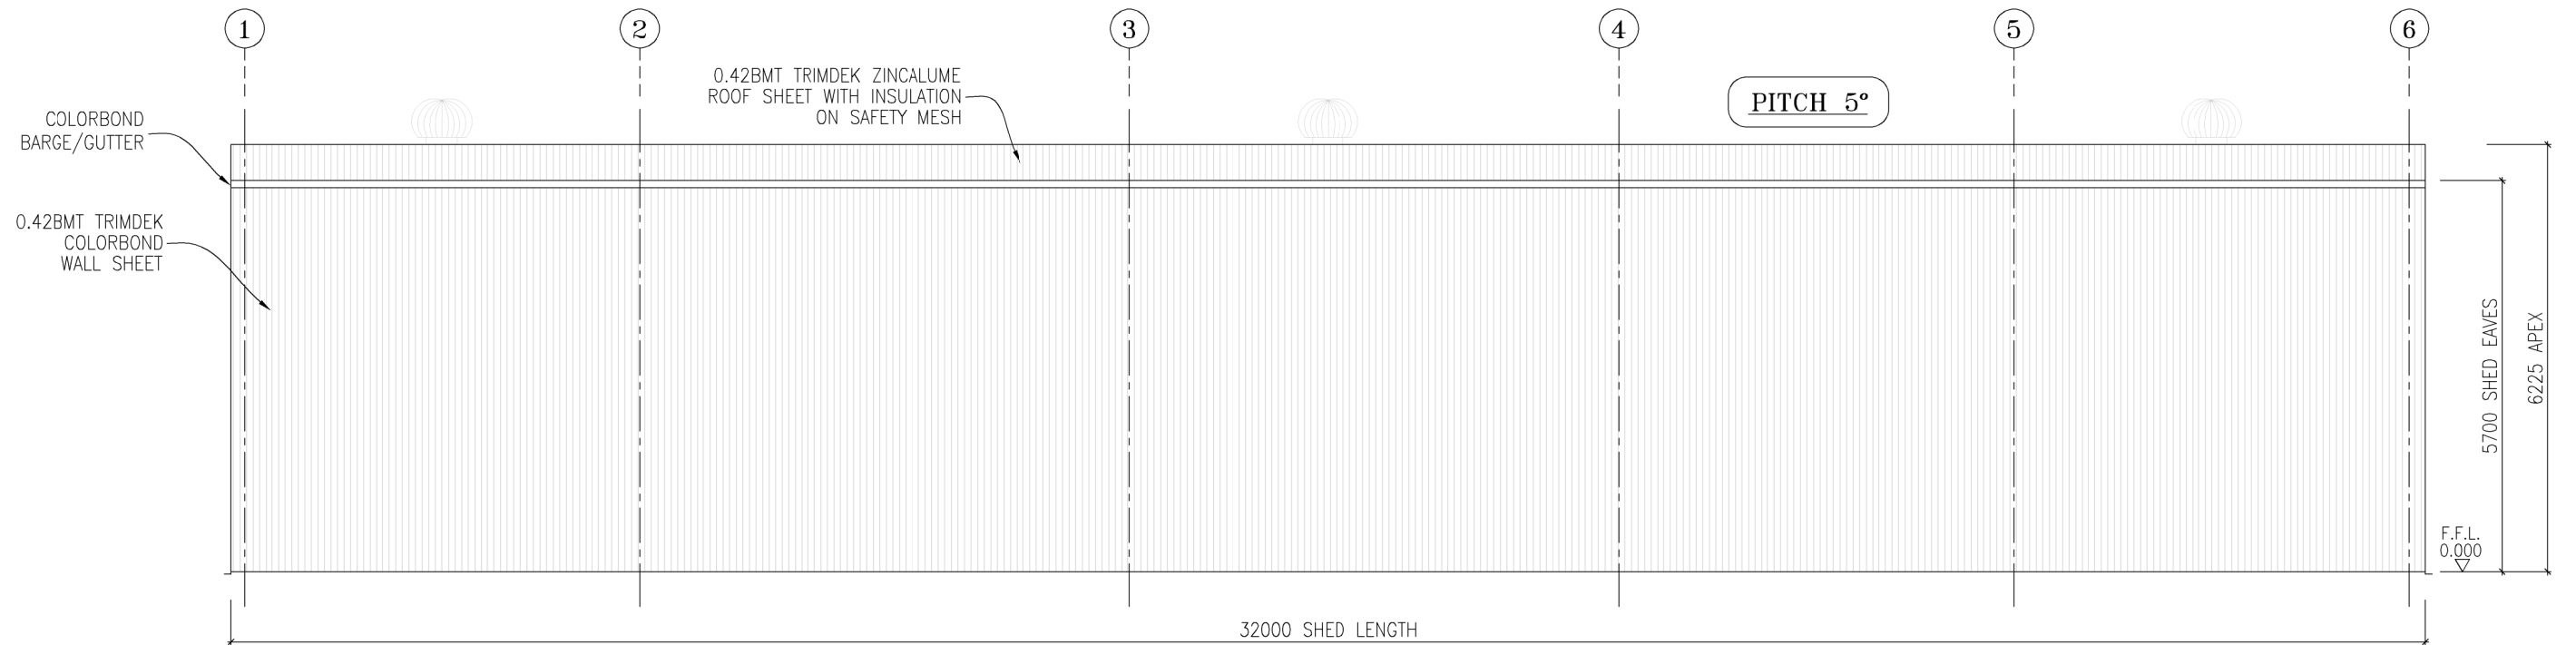

EAST ELEVATION

SCALE 1:100

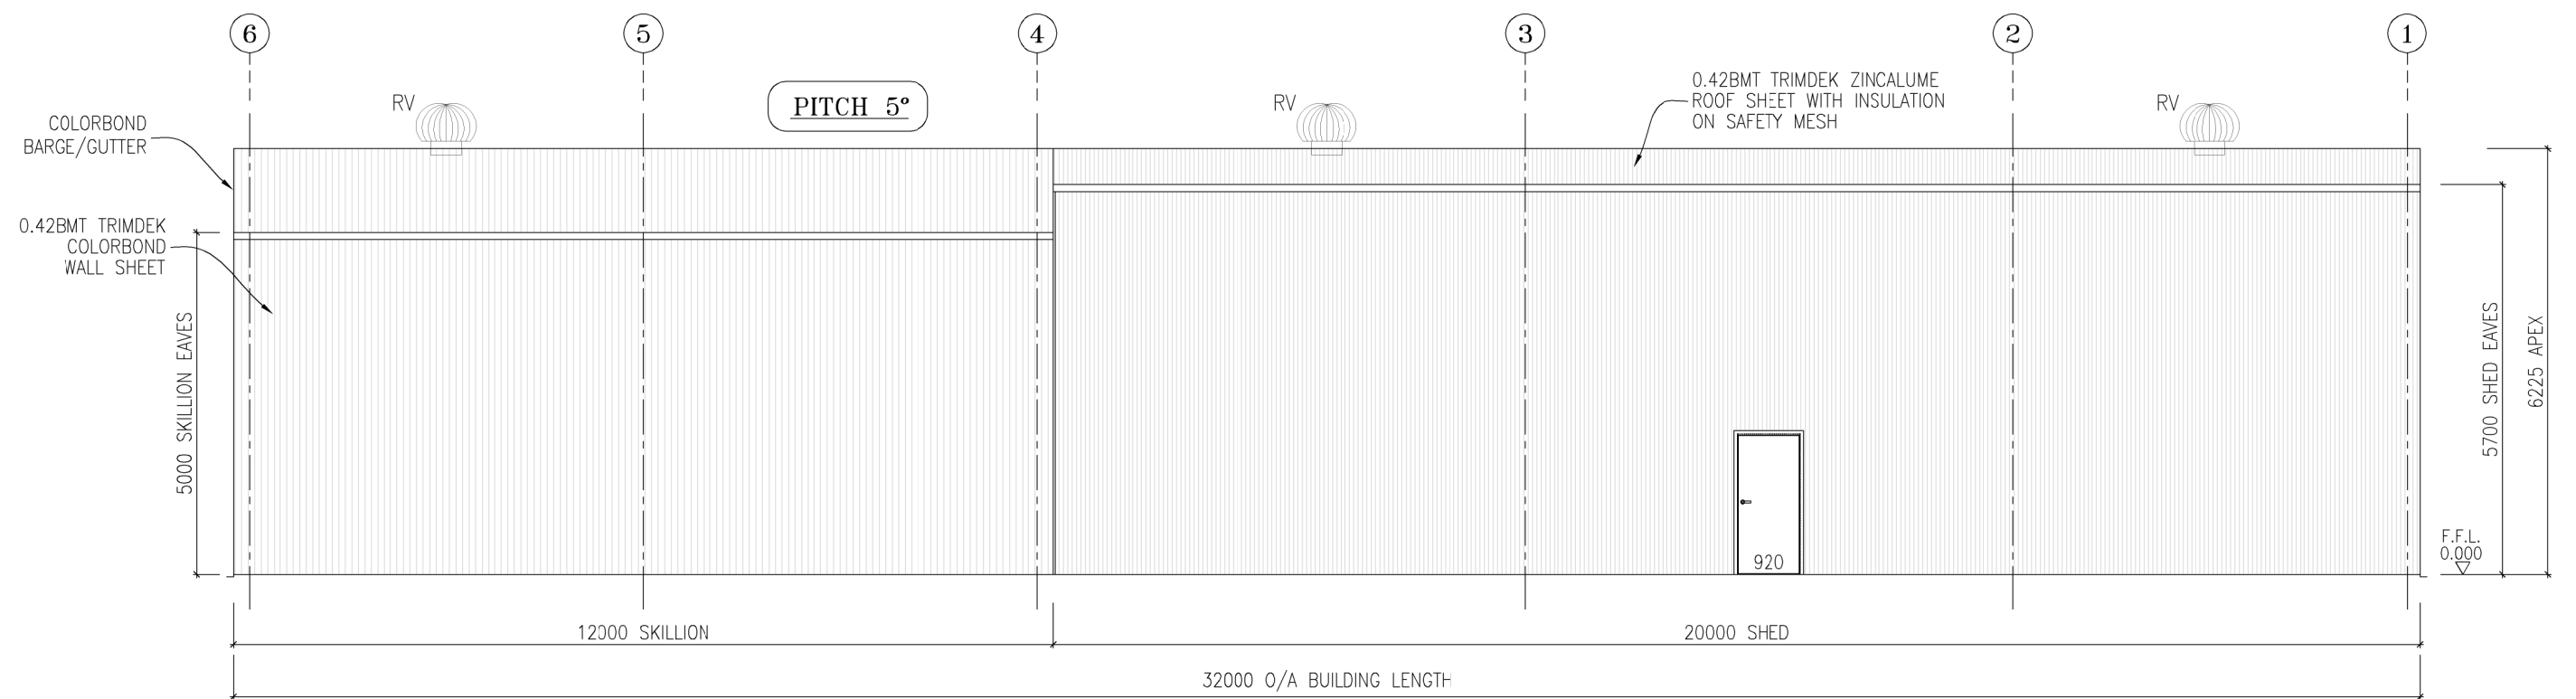

WEST ELEVATION

SCALE 1:100

REV	DESCRIPTION	DATE	DWN	CHK	APPROVED :
P1	PRELIMINARY ISSUE FOR CLIENT APPROVAL	09/01/25	PLH		
A	DEVELOPMENT APPROVAL ISSUE	20/05/25	PLH		
					P.L. HNG, RPEQ 32678
					REGION: A0 IMPORTANCE LEVEL: 2
					TERRAIN CATEGORY: 2.0



A: 584A Boundary Street,
Toowoomba QLD 4350
P: (07) 4634 7122
E: clearspan@clearspan.com.au
W: www.clearspan.com.au
ABN: 46 010 231 848

U

PROJECT	SHED		
CLIENT	BP JACKSON (MCGREGOR GOURLAY)		
LOCATION	LOT 8 & 9 / SECTION 1 ON DP758309 1 & 3 RAILWAY STREET, CROPPA CREEK, NSW 2411		
SCALE: A3 1:100	DRAWING NUMBER 3433 - DA04	REVISION A	